

**PROYECTO:  
CANCHA DE  
BASKETBALL BENDAÑO**

**PROPIETARIO:**

**JUNTA DE  
DISTRITO HATILLO**

## DISEÑO ARQUITECTONICO:

**CODIA #:**

## **ESTRUCTURALES:**

COD


**CODIA #:**


**PROYECTO:**



# JUNTA DE DISTRITO HATILLO

**TITULO:**


**ENERO 2023**      **FMC**

## **ESPECIFICACIONES**

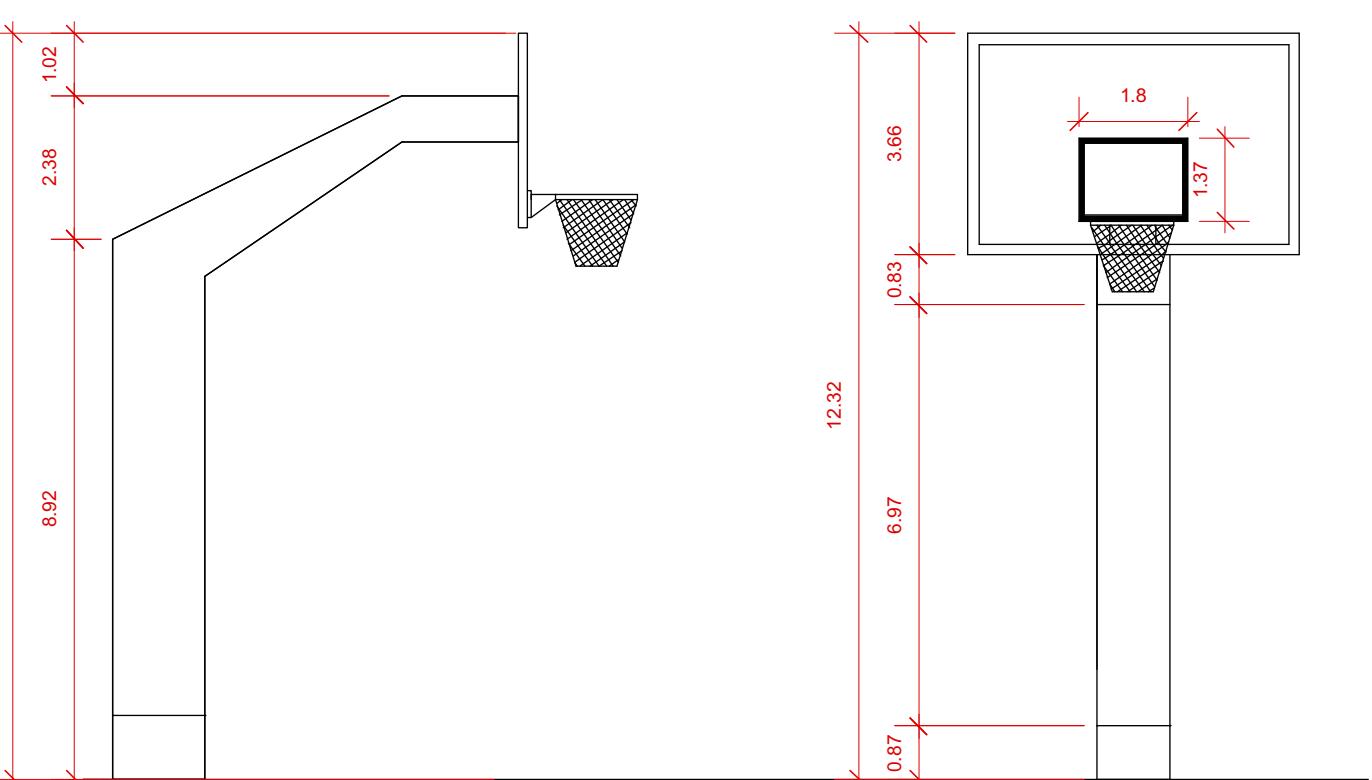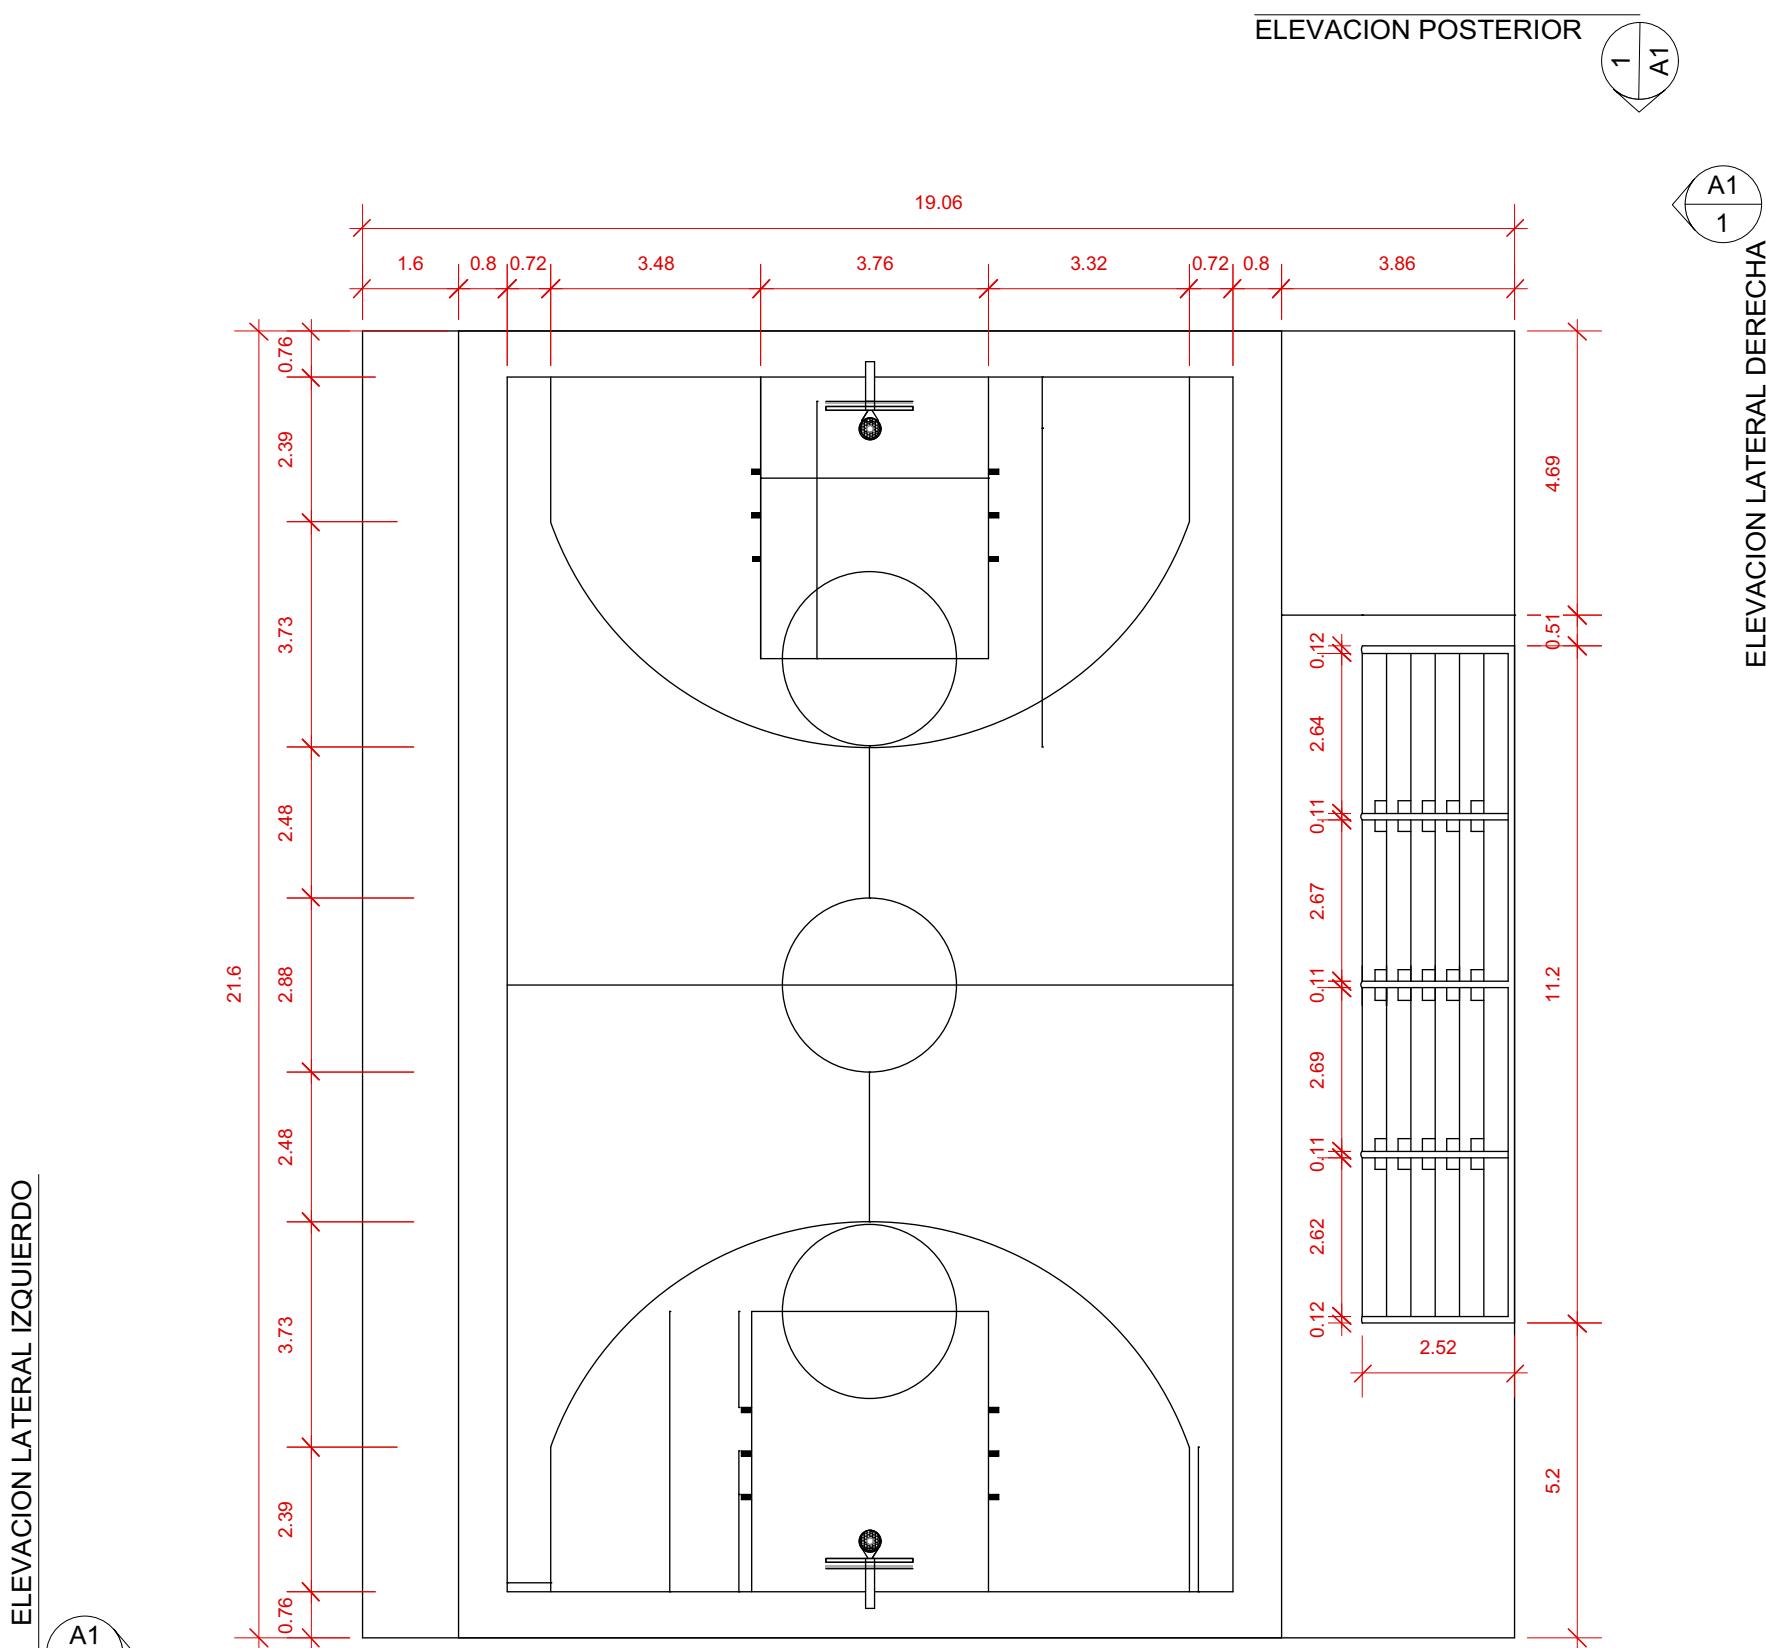

1  
A-1      PLANTA ARQUITECTONICA  
ESC: 1:150